

**FLOOR PLAN GENERAL NOTES**



- A. ALL INT. DIMENSIONS ARE TO FACE OF STUD OR FACE OF BLOCK U.N.G.
- B. FIELD VERIFY ALL EXISTING CONDITIONS AND DIMENSIONS PRIOR TO START OF WORK AND/OR ORDERING MATERIALS.
- C. SEE G103 FOR TYPICAL BARRIER FREE TOILET ROOM TYPES AND ACCESSORIES REQ/MTS AND LOCATIONS.
- D. COORDINATE PARTITION FIRE RATE REQUIREMENTS AS INDICATED ON LIFE SAFETY SHEET G104.
- E. TYPICALLY INSTALL SOAP DISPENSERS AND PAPER TOWEL DISPENSER AT ALL SINKS UNLESS NOTED OTHERWISE.
- F. PROVIDE SOLID WOOD BLOCKING IN WALL AT WALL-MOUNTED SHELVES, STORAGE UNITS, AND WALL MOUNTED EQUIPMENT & FIXTURES.
- G. FOR ALL CARPET TYPE CHANGES BETWEEN ROOMS - TRANSITION SHALL OCCUR AT CENTERLINE OF DOOR SLAB TYPICALLY - U.N.G.
- H. COORDINATE ALL FLOOR OPENING DIMENSIONS AND CLEARANCES FOR DUCTWORK W/MECHANICAL CONTRACTOR (TYPICAL).
- I. THERE ARE PLUMB, MECH AND ELEC PENETRATIONS IN THE PRECAST PANELS. SEE PLUMB, MECH AND ELEC SHEETS FOR LOCATIONS AND SIZES REQUIRED.
- J. PROVIDE TREATED LUMBER WHERE IN CONTACT WITH CONCRETE.
- K. DOORS NOT DIMENSIONED ON PLAN SHALL BE DICTATED BY DETAIL 3/A221.

**FLOOR PLAN KEYNOTES**

- 1. CENTER WALL ON COLUMN GRIDLINE
- 2. DIMENSION TO EXTERIOR FACE OF STUD ABOVE AND/OR BELOW GLAZING
- 3. SUNSHADE ABOVE - SEE ELEVATIONS
- 4. PROVIDE (MD-11) AT WALL MOUNTED EQUIP. SEE ELECTRICAL FOR MORE INFORMATION
- 5. WASHER AND DRYER ARE N.I.G., FIXTURES ARE TO HAVE THE ELEC., MECH., AND PLUMB ROUGHED IN FOR FUTURE INSTALLATION
- 6. POWER WASH ALL OF ROOM 145, PAINT ALL WALLS (BRICK, CMU, MD TRIM) STAIN AND SEAL ROOF DECK
- 7. PROVIDE NEW TOILET PARTITION
- 8. MOUNT NEW WATER CLOSET TO EXISTING PLUMBING CONNECTIONS
- 9. MOUNT NEW LAV TO EXIST. PLUMBING CONNECTIONS
- 10. REMOVE EXISTING BENCH
- 11. PROVIDE NEW FIXED BENCH, SOLID MAPLE WITH FIXED PEDESTALS ON EXISTING CONC. RISERS PNT CONC RISERS.
- 12. REMOVE LOCKERS, TURN OVER TO SCHOOL
- 13. REMOVE EXISTING TACK BOARDS. PROVIDE (1) NEW 3x4' MARKER BOARD

**FLOOR PLAN LEGEND**

	PARTITION TYPE TAG - SEE SHEET G003 FOR PARTITION TYPES		VIEW REFERENCE TAG
	CURTAINWALL / STOREFRONT TAG		ROOM NAME
	DOOR TAG		ROOM TAG
	GRID NUMBER		KEYNOTE TAG
	MATERIAL ID TAG		NOT IN CONSTRUCTION
			EXISTING WALL

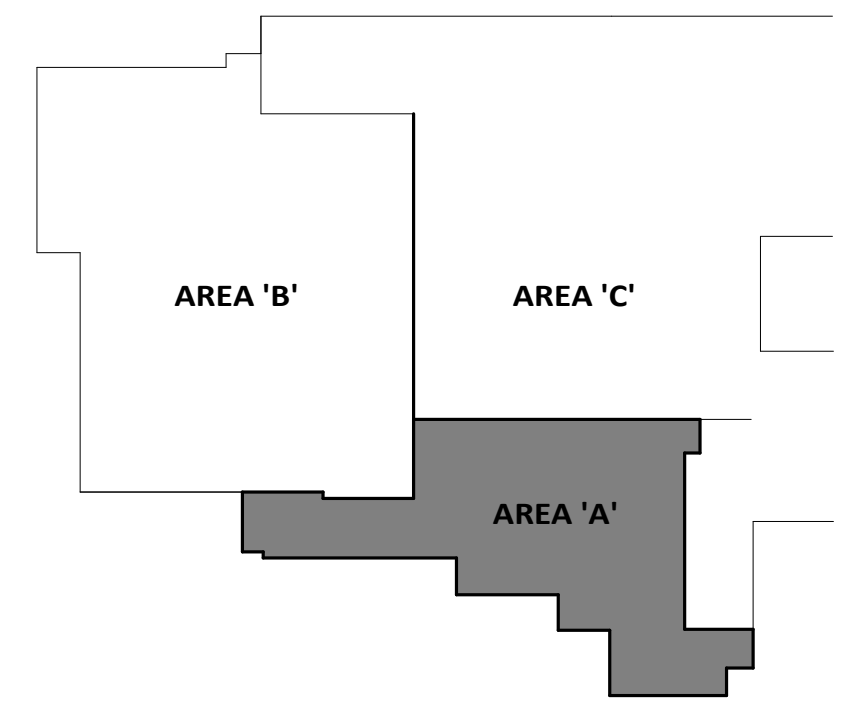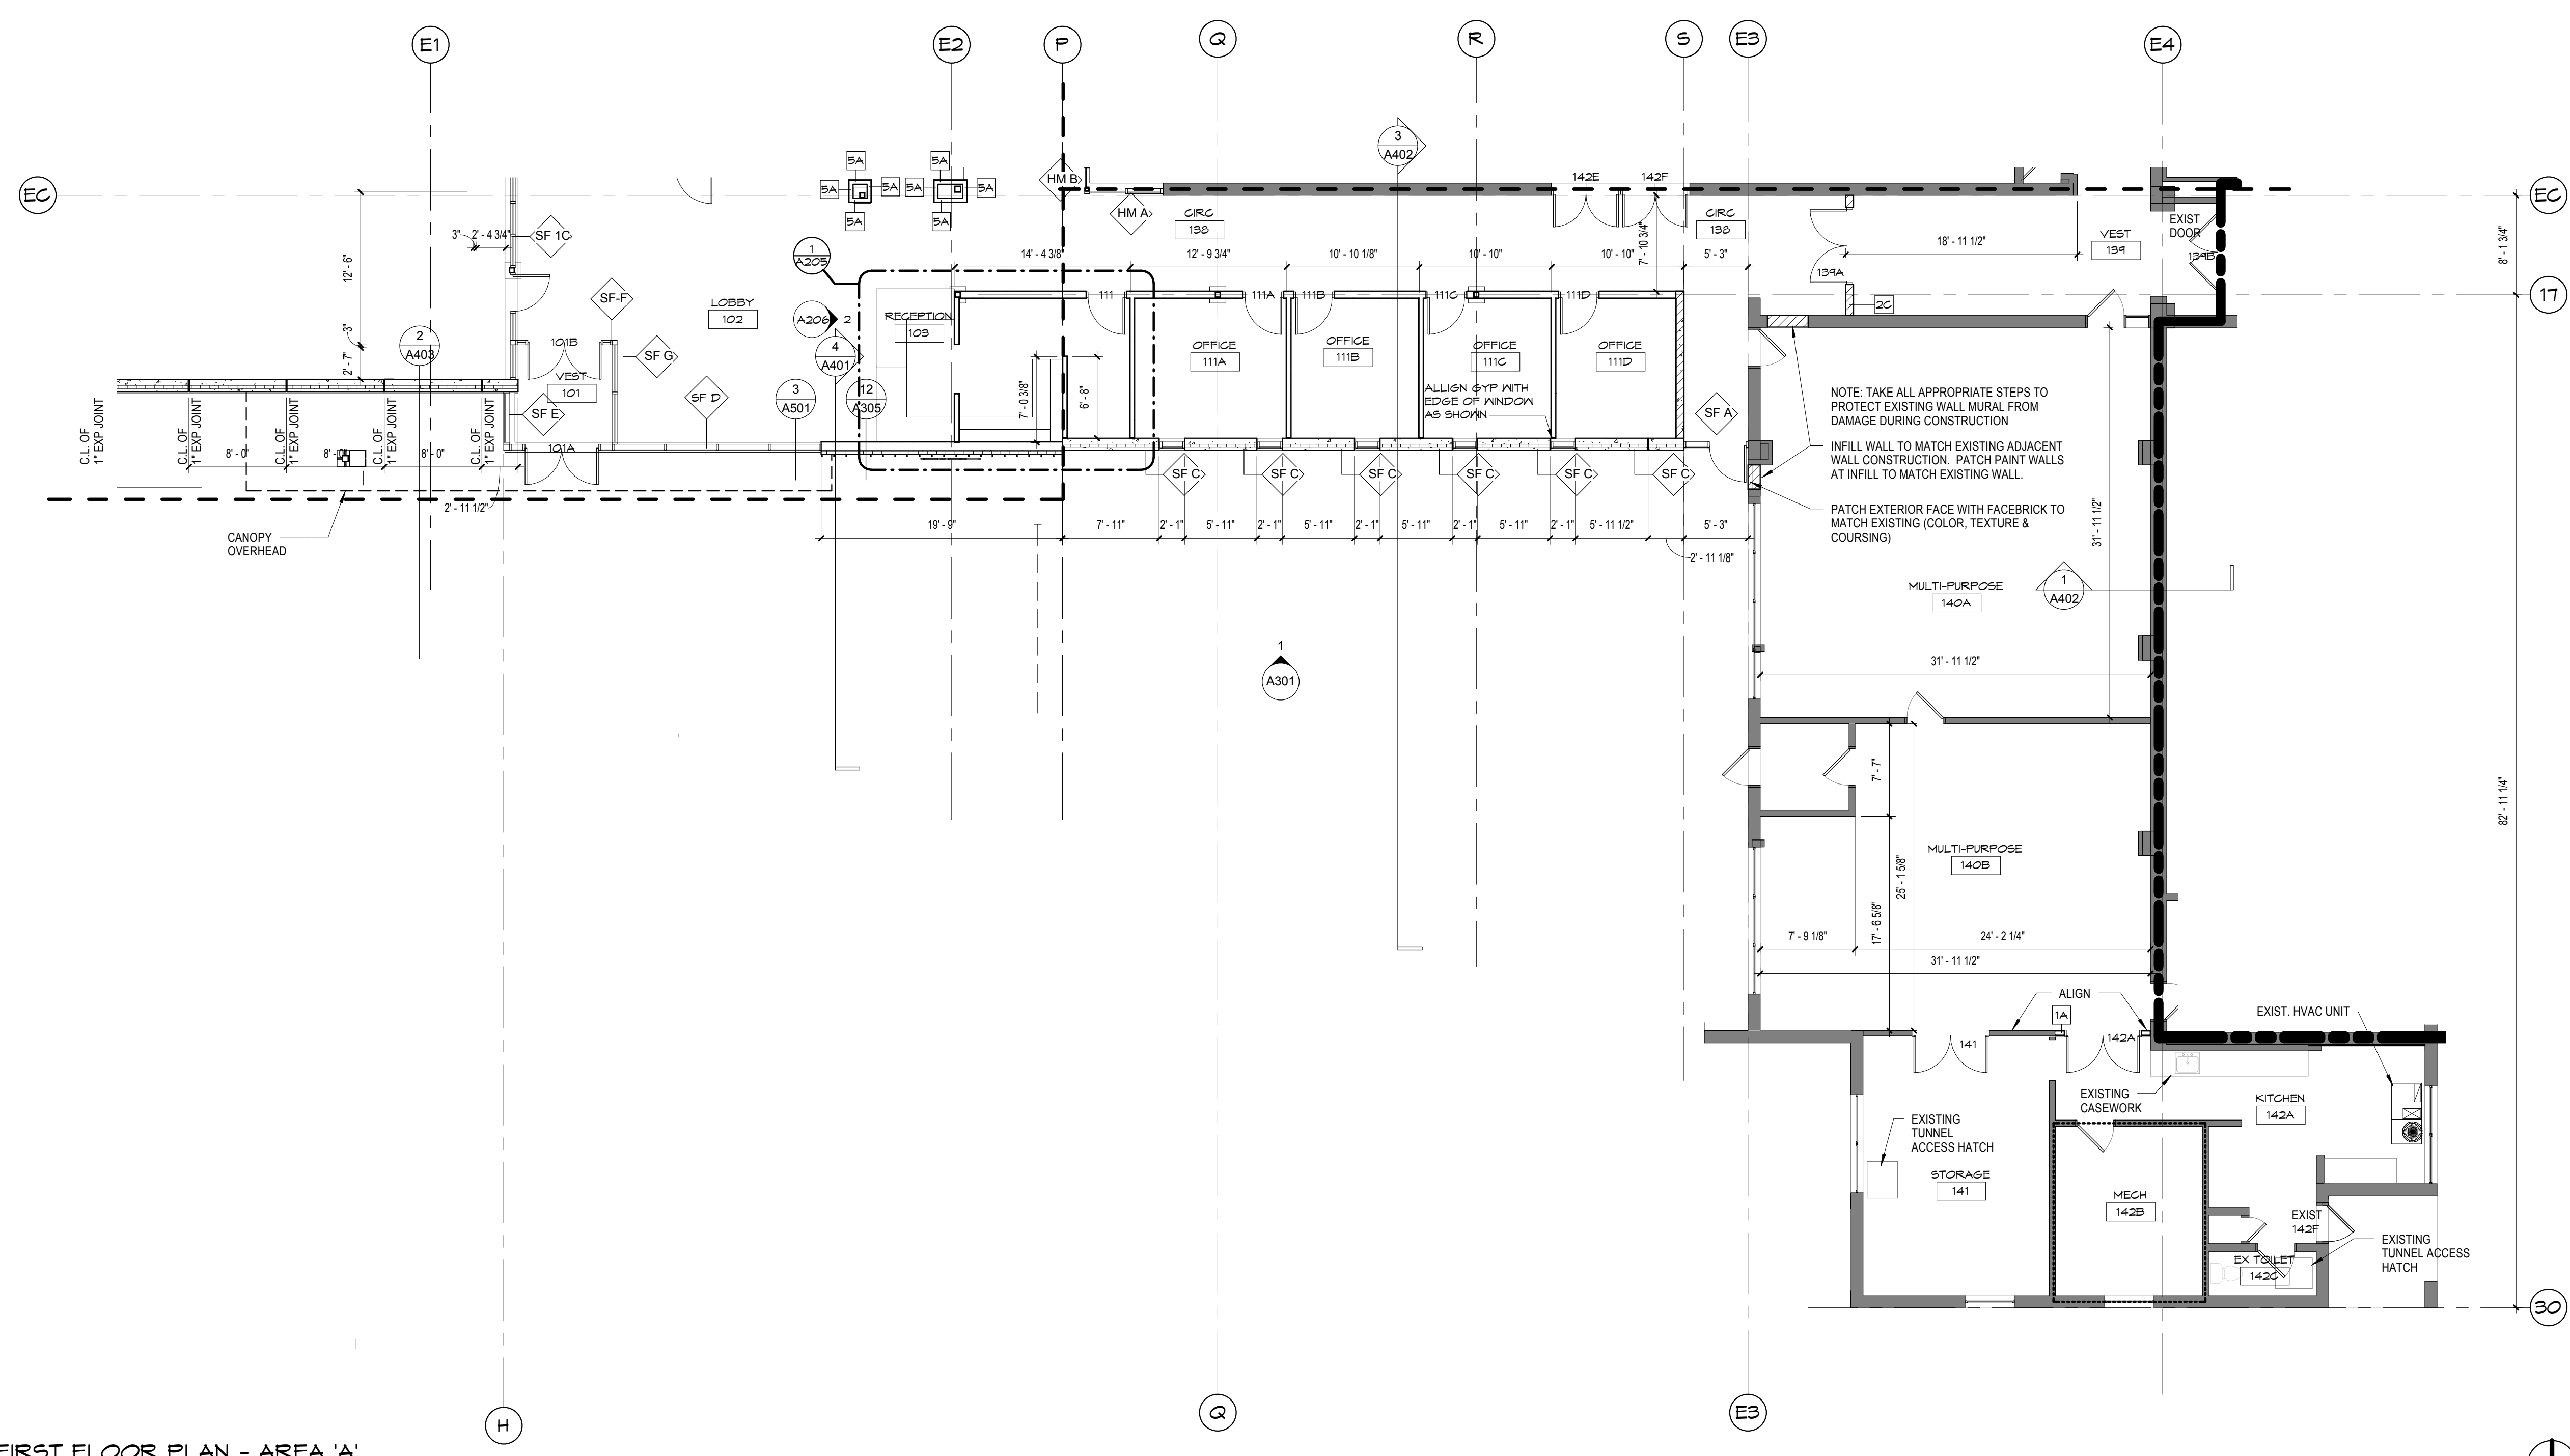

No.	Description	Date


**JLG Architects**  
**Cook County Community YMCA**  
 GRAND MARAIS, MINNESOTA

DATE: 2/26/12  
 PHASE: XXXX  
 PROJECT: MG 12025  
 SHEET: **A201a**  
 FIRST FLOOR PLAN - AREA 'A'

6/24/2013 9:09:55 AM

**1 FIRST FLOOR PLAN - AREA 'A'**  
1/8" = 1'-0"



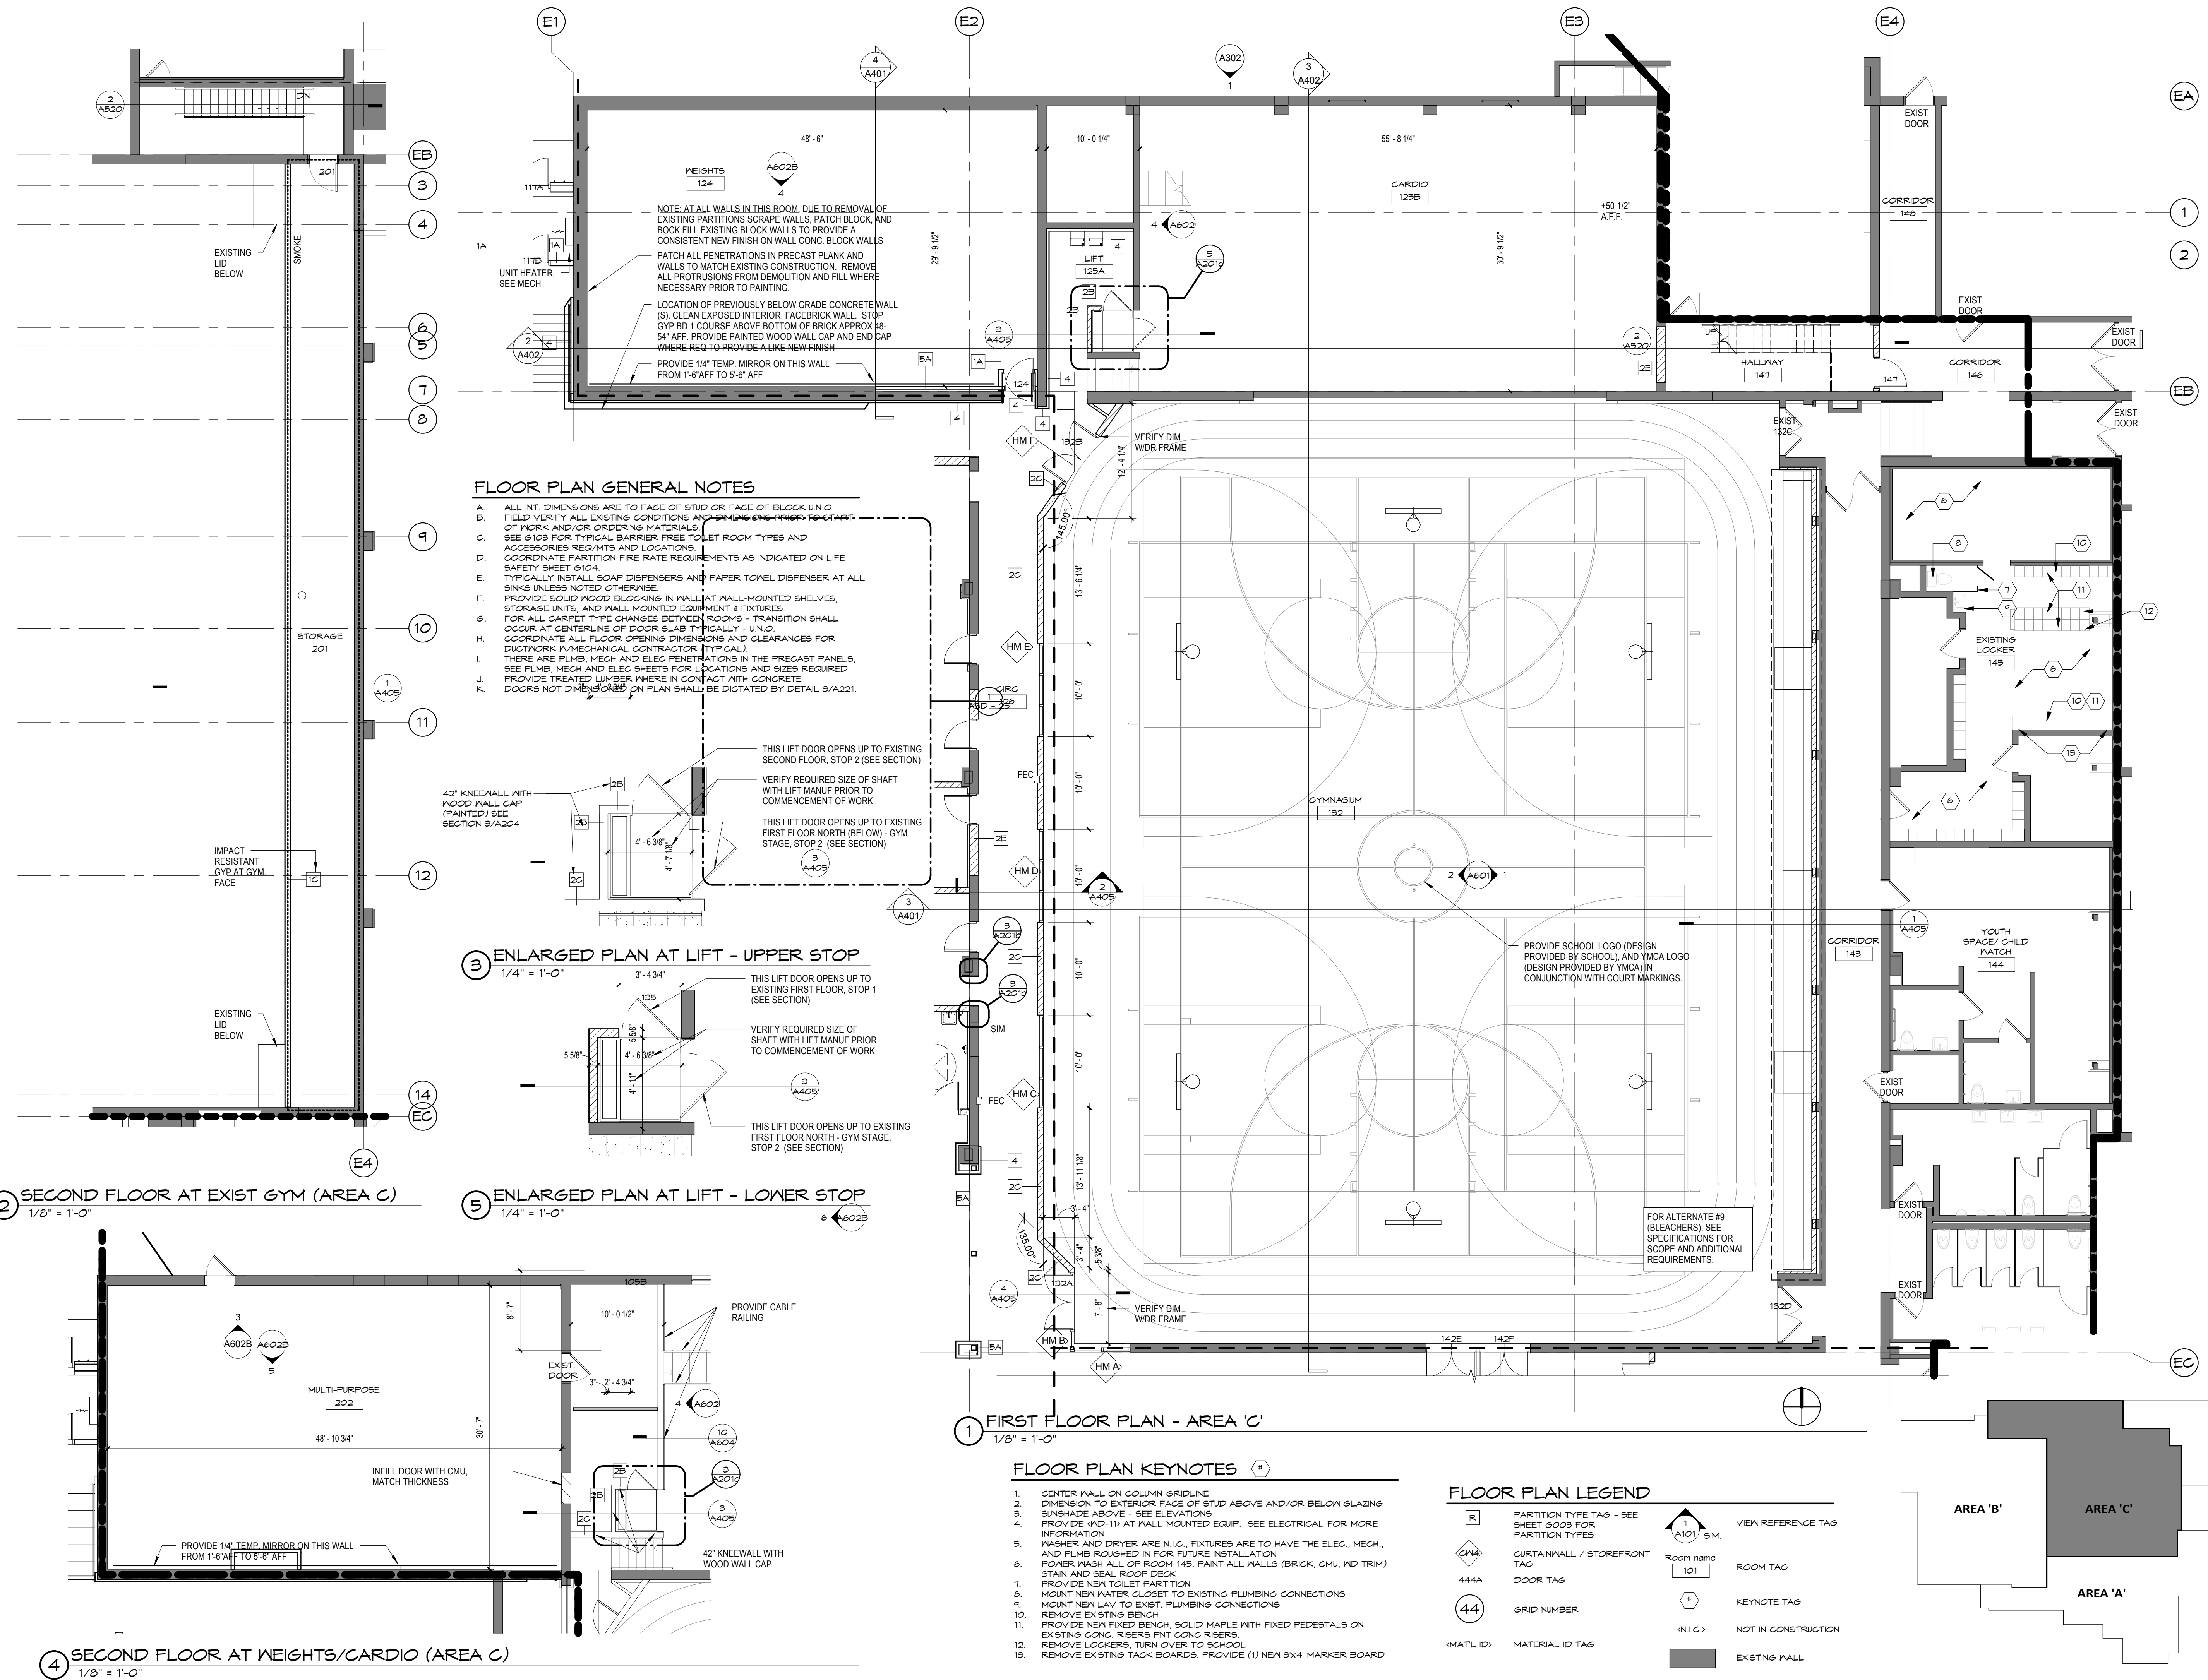

No.	Description	Date

**JLG Architects**  
**Cook County Community YMCA**  
GRAND MARAIS, MINNESOTA

6/24/2013 9:09:57 AM